



Schaal 1: 1500

0 20 40 60m

legenda

Beperkingengebied conform Omgevingswet

Indeling wegcategorie

ETW type I 60 (bubeko)

GOV 1x2 50 (bibeko)

GOV 1x2 80 (bubeko)

GOV 2x1 50 (bibeko)


GOV 2x1 80 (bubeko)

GOV 2x2 50 (bubeko)


GOV 2x2 80 (bubeko)

Onderzoeksopgave aantal rijstroken

Stroomweg RSW 100 2x2

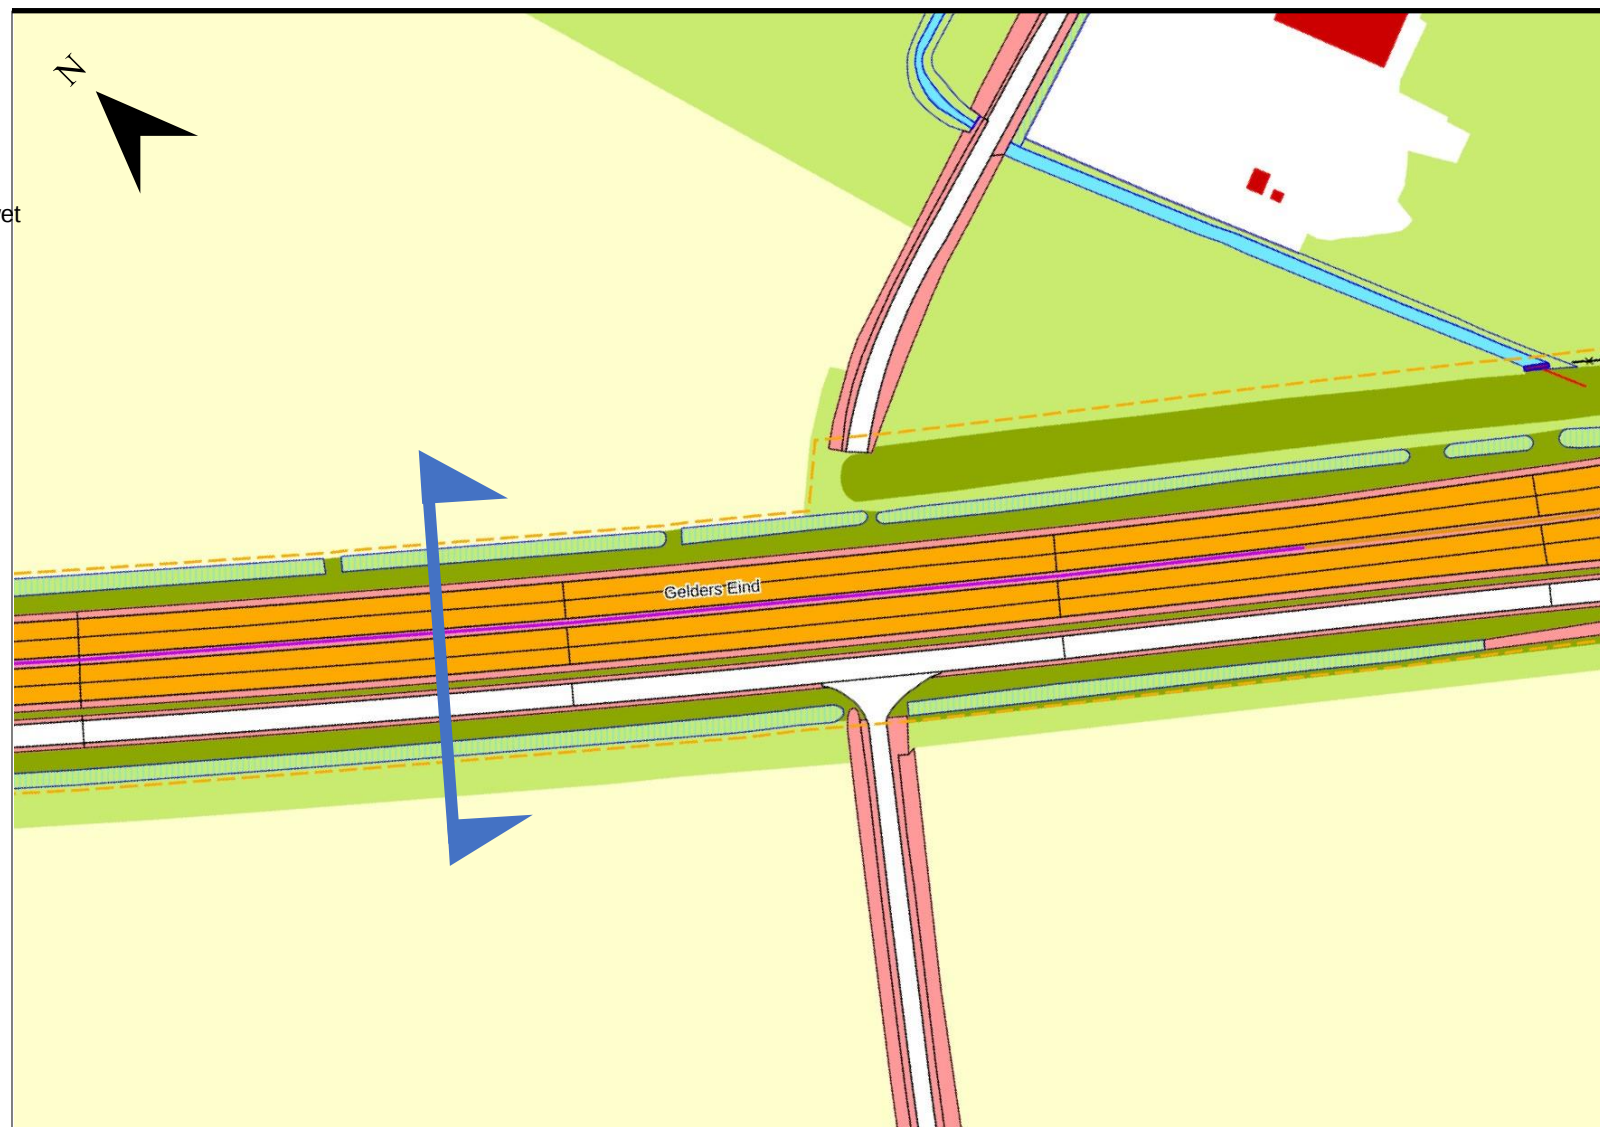

GOW 80 2x2 BUIDEKO + ETW+

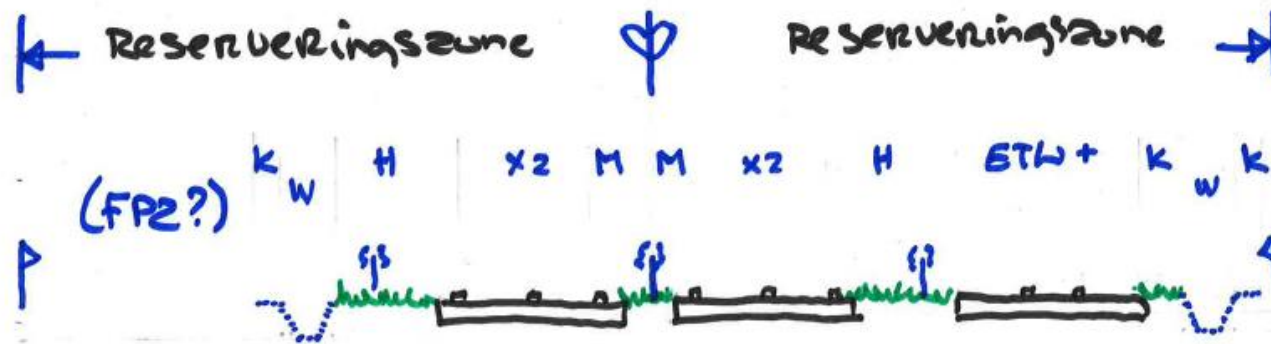

- Reserveringszone 25 m'
- k buiten beek (fp/ETW) 1,5 m'
- w reserverings afwatering 2 m'
- H Obstchelunige Ruine 4,5 m'
- x2 wegingdeling Gw 80 2x2 7,25 m'
- M middenbeek afwatering 1,55 m'
- ETW+ enftuigingsweg + flets stroken 7,0 m'
- (FP2?) flets pool in 2 richtingen bereiden (Quinte Reservering)